

**PROJECT INFORMATION:**

**ADDRESS:**  
SURF PARADISE DR.  
GREENBANK, WA 98253

**PARCEL:**  
S8285-00-00016-0

**LOT SIZE:**  
7,108 SQ FT

**ZONE:**  
RURAL RESIDENTIAL



**SHORELINE DESIGNATION:**  
N/A

**SCOPE OF WORK:**  
CONSTRUCTION OF NEW SHOP ON UNDEVELOPED PARCEL

**STRUCTURE SPECIFICATIONS:**

HEIGHT: 28'-2" TO HIGHEST RIDGE  
WIDTH: 60'-0"  
DEPTH: 34'-0"  
FLOOR AREA: 3,978 SQFT

SCALE: 1" = 20'

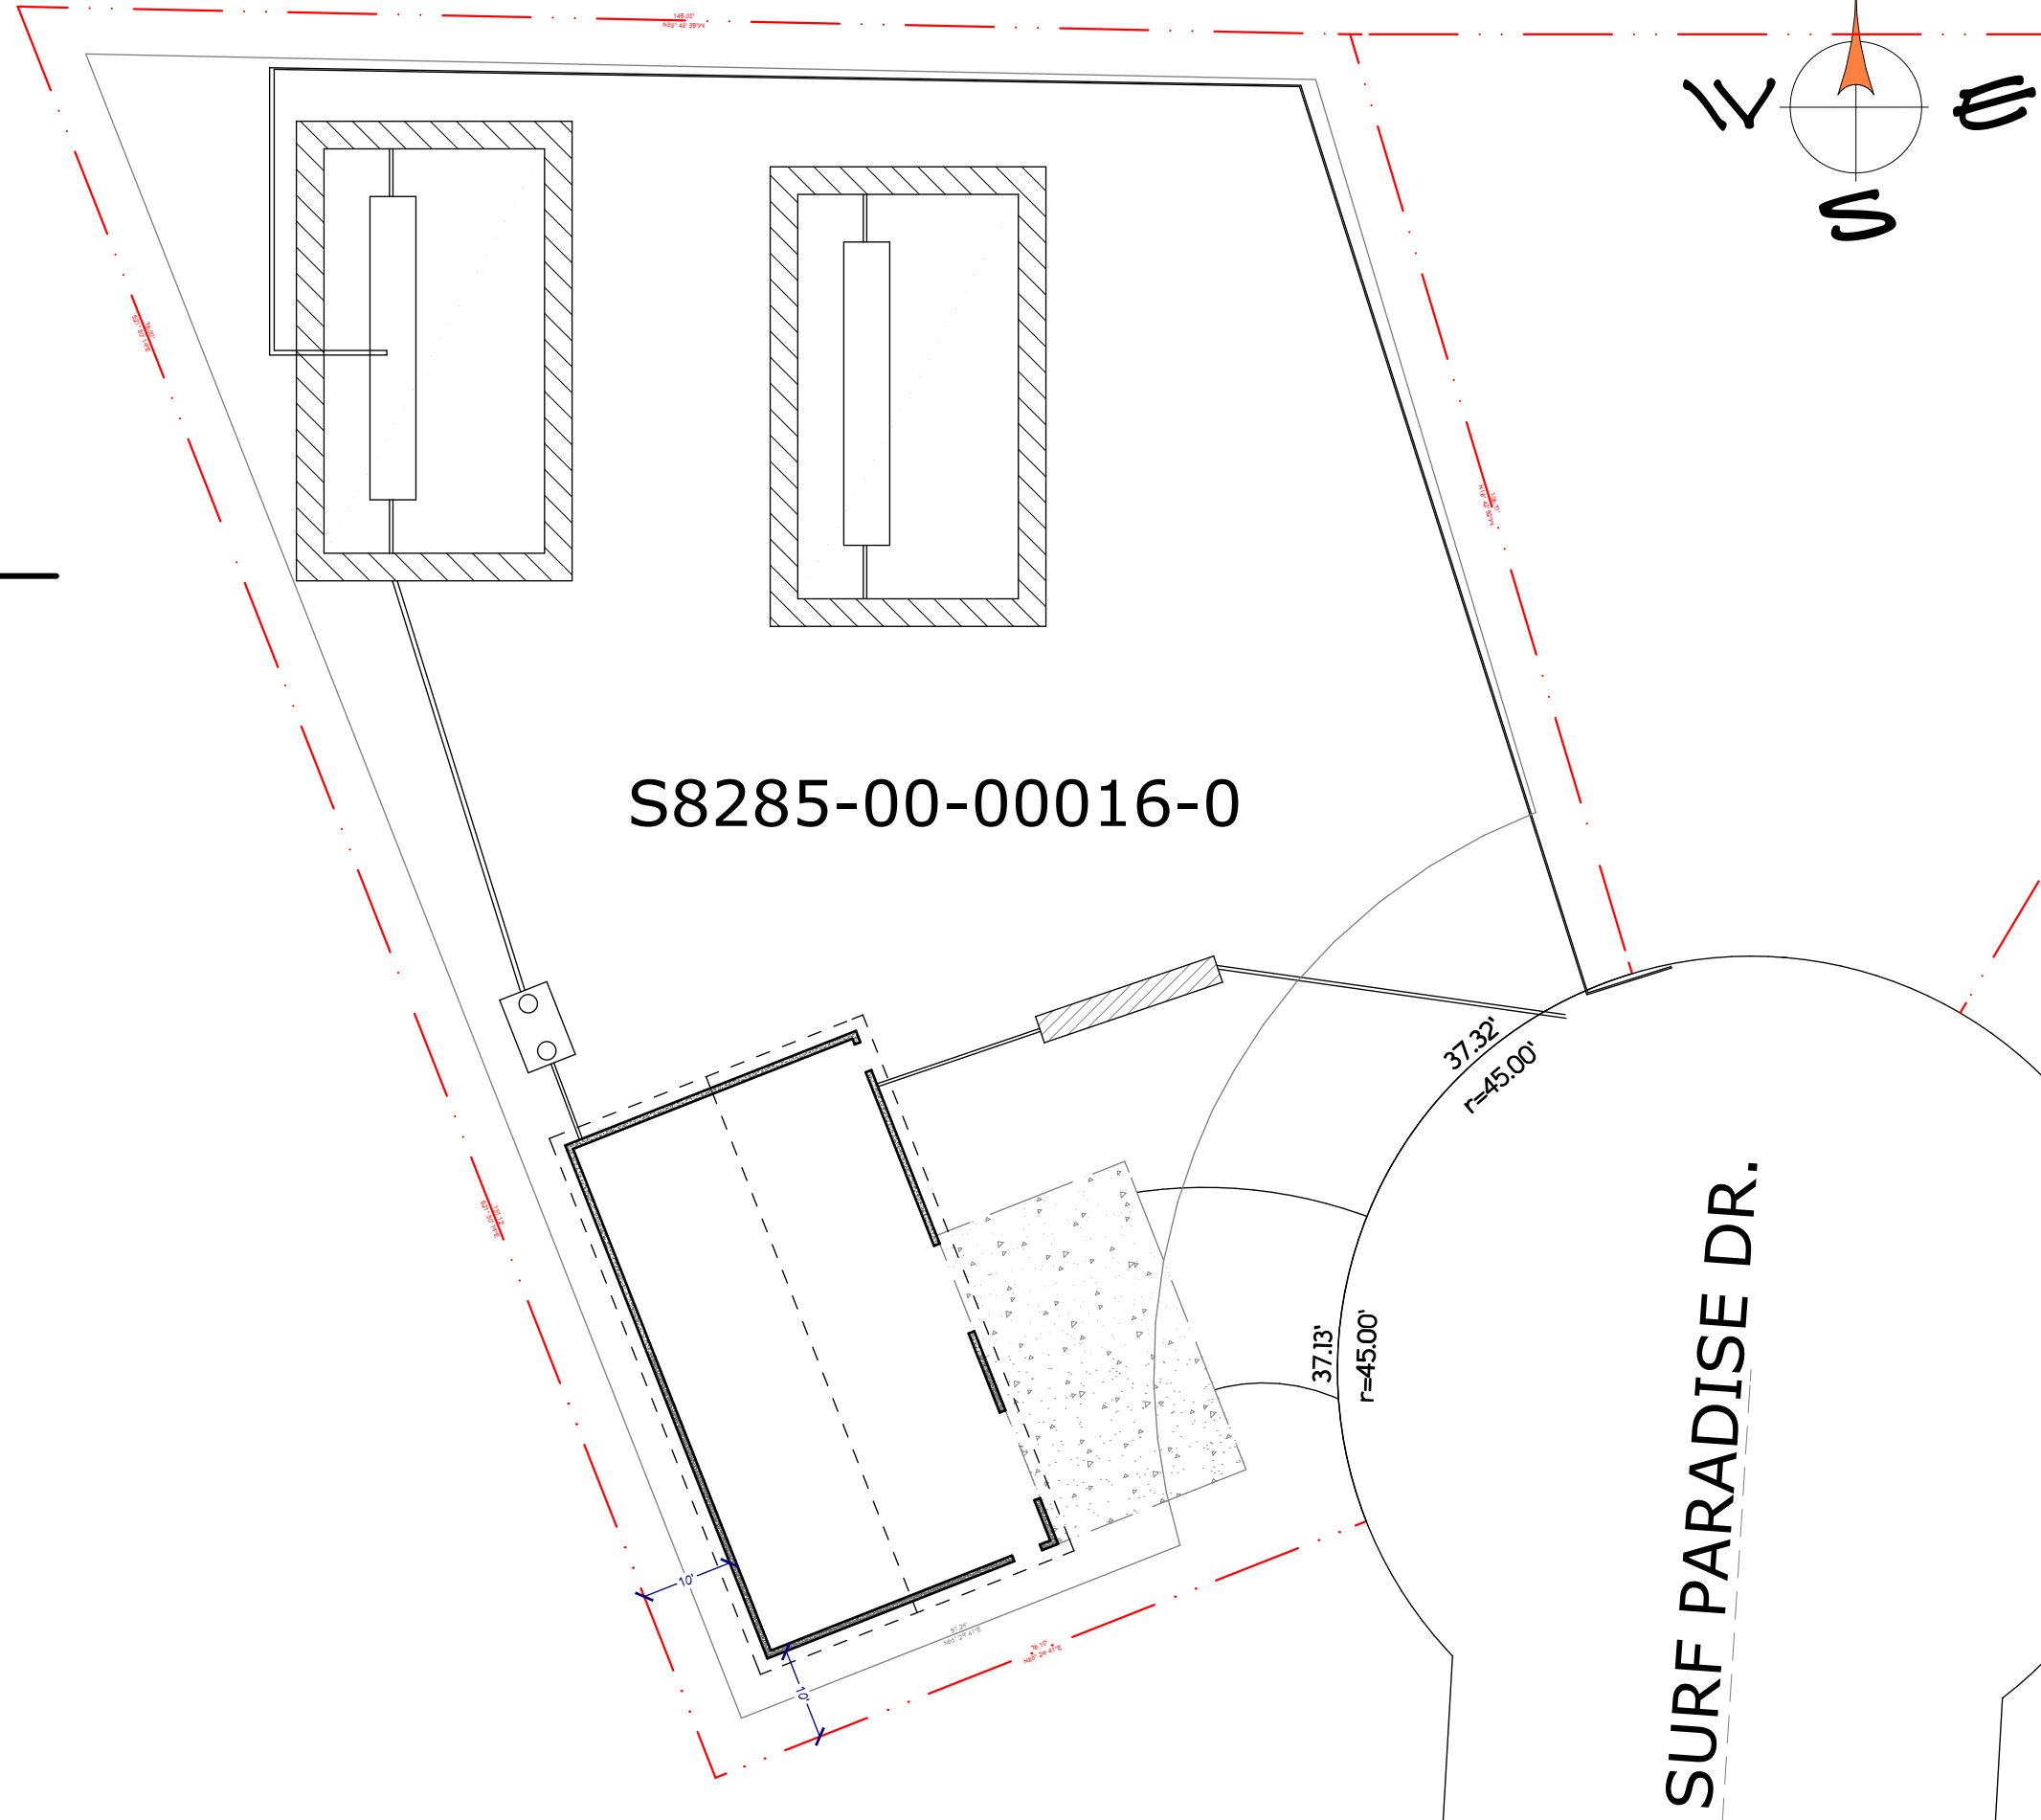 

**EAGLE BUILDING COMPANY**  
11248 SR 525  
CLINTON, WA 98236  
OFFICE: 360.331.7813  
INFO@EAGLEBUILDINGCOMPANY.ORG

**PROJECT:**  
HUSBY SHOP  
**SHEET:**  
PROPOSED SITE PLAN

**DATE:**  
8/19/2020

**SCALE:**  
1" = 20'

**SHEET:**  
C.1