

PROJECT INFORMATION:

ADDRESS:
EAST DISCOVERY PL.
LANGLEY, WA 98260

PARCEL:
S8340-07-00001


LOT SIZE:
20,669 SQFT

ZONE:
RURAL RESIDENTIAL

SHORELINE DESIGNATION:
NONE

SCOPE OF WORK:
CONSTRUCTION OF NEW SINGLE FAMILY RESIDENCE

USELESS BAY AVENUE

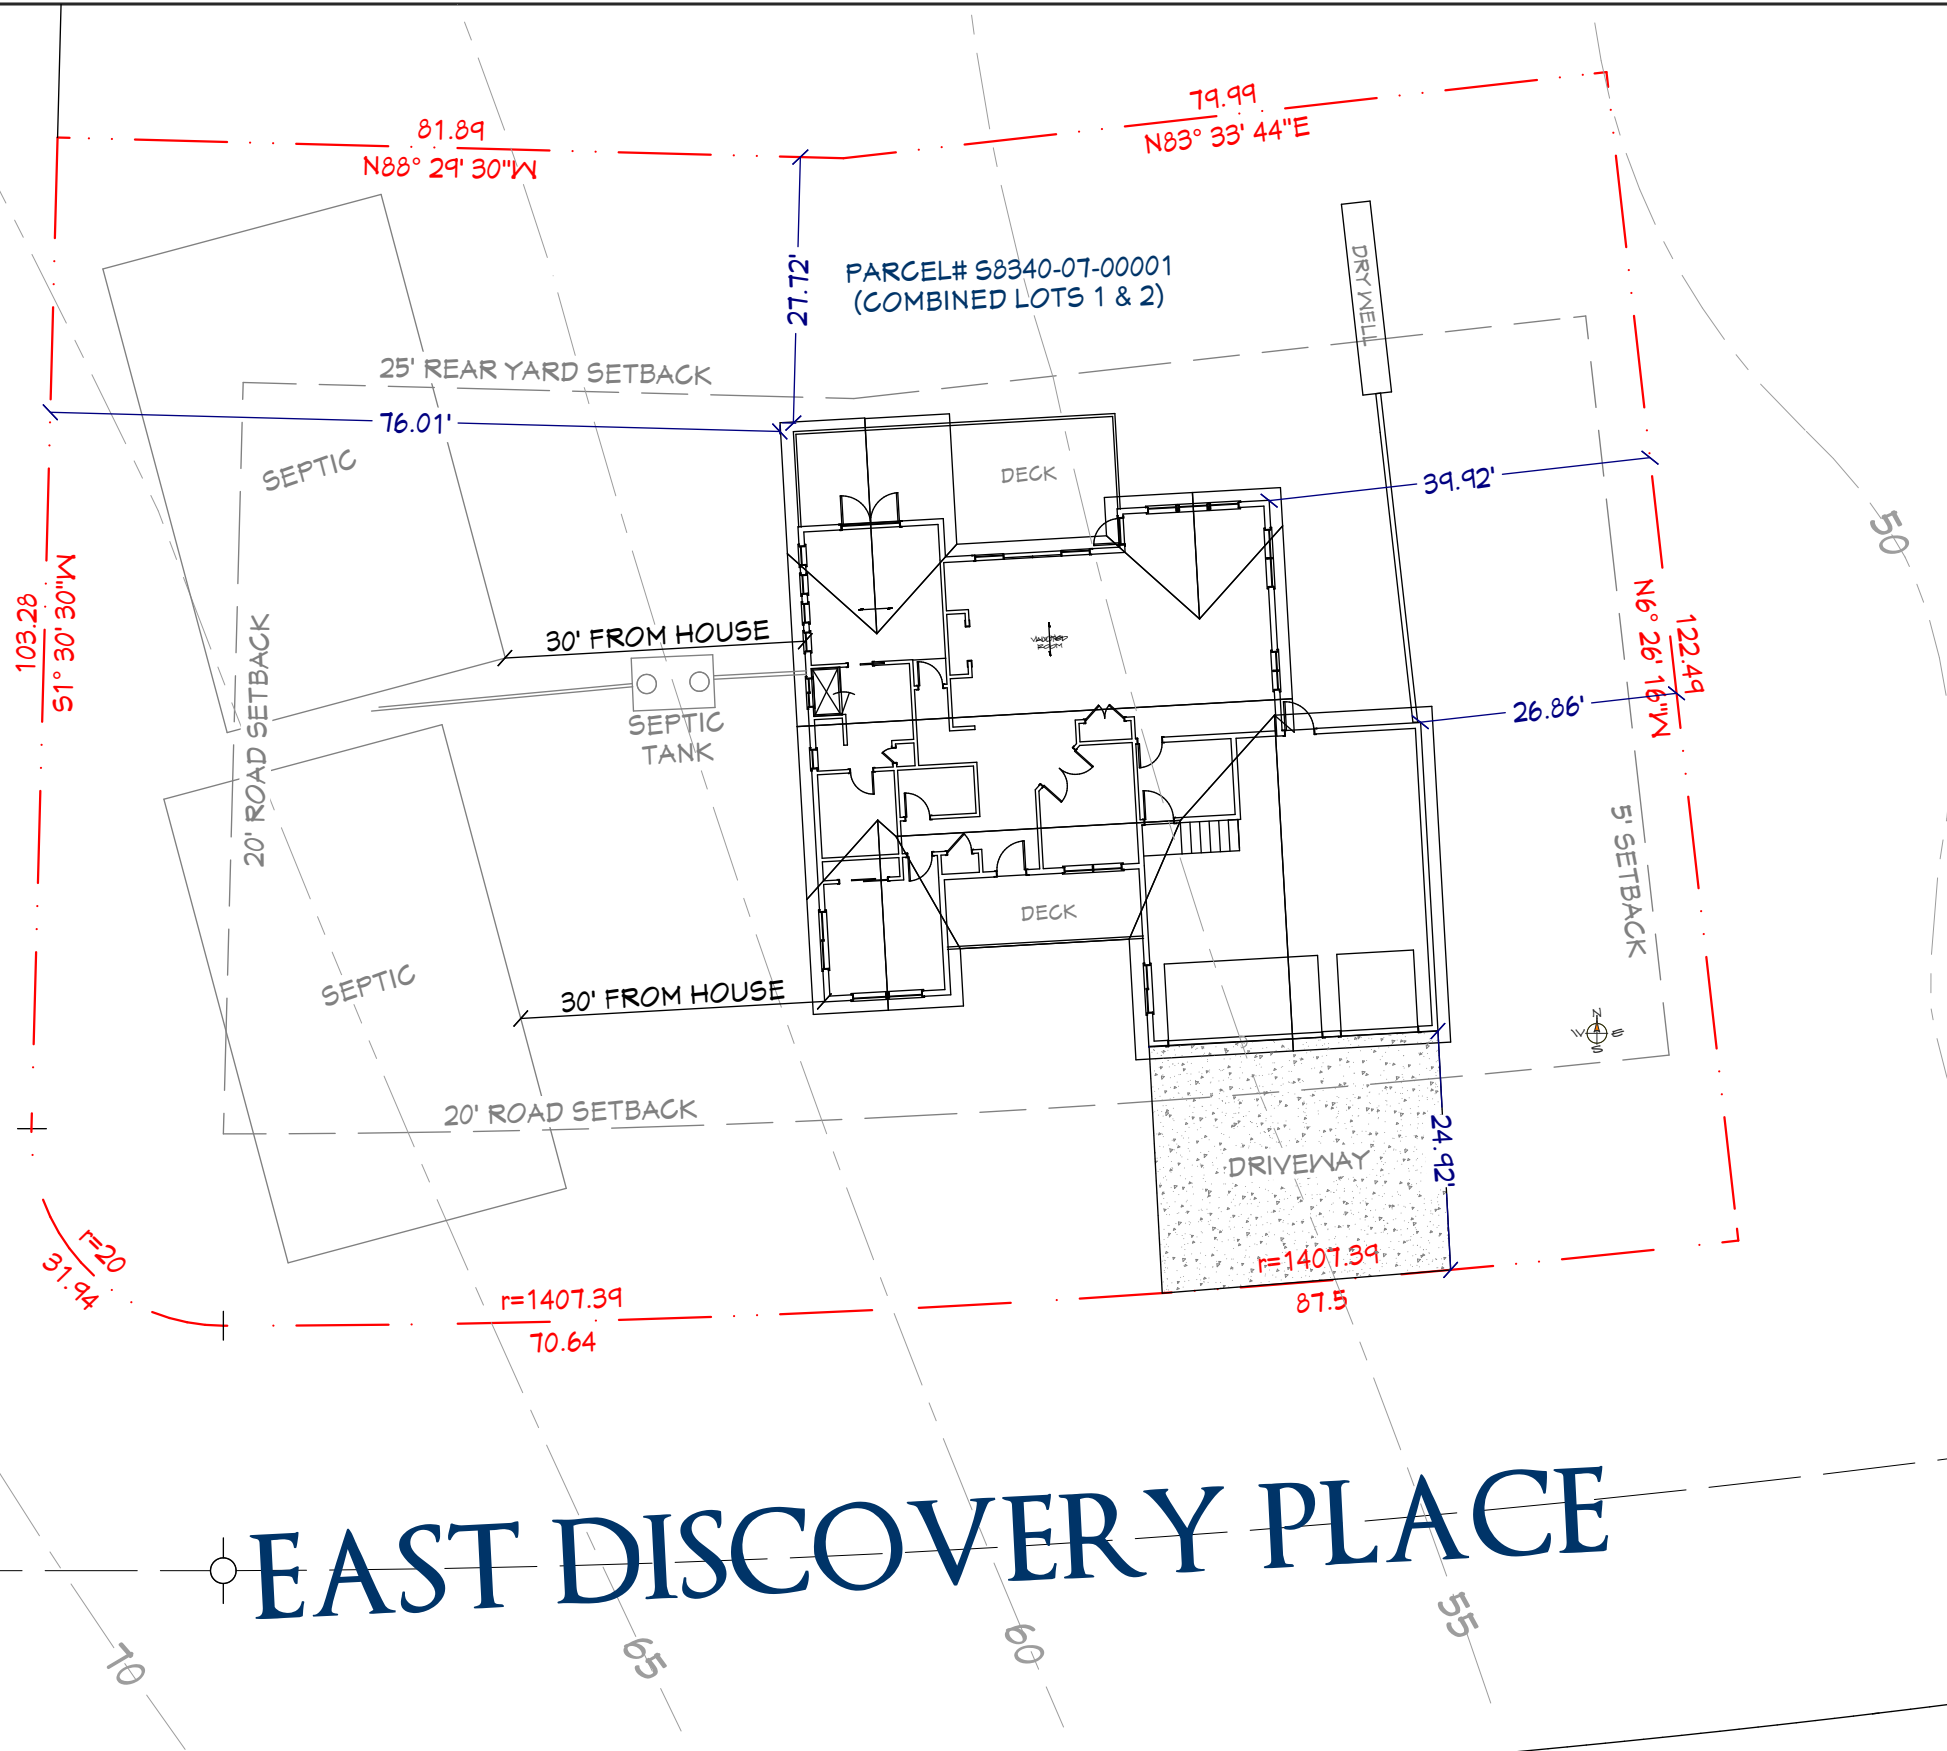

EAST DISCOVERY PLACE




EAGLE BUILDING COMPANY
11248 SR 525
CLINTON, WA 98236
OFFICE: 360.931.7813
INFO@EAGLEBUILDINGCOMPANY.ORG

PROJECT:
EVERSON RESIDENCE
SHEET:
PRELIM. SITE PLAN

DATE:
2/13/2020

SCALE:
AS NOTED

SHEET:
C.1

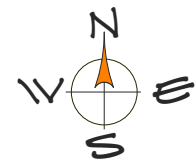

SCALE: 1" = 20'

